



# **Rehabilitation of Collection System Manholes in a Tidal Marsh**

**Town of Groton, Connecticut  
Department of Public Works  
Water Pollution Control Division**

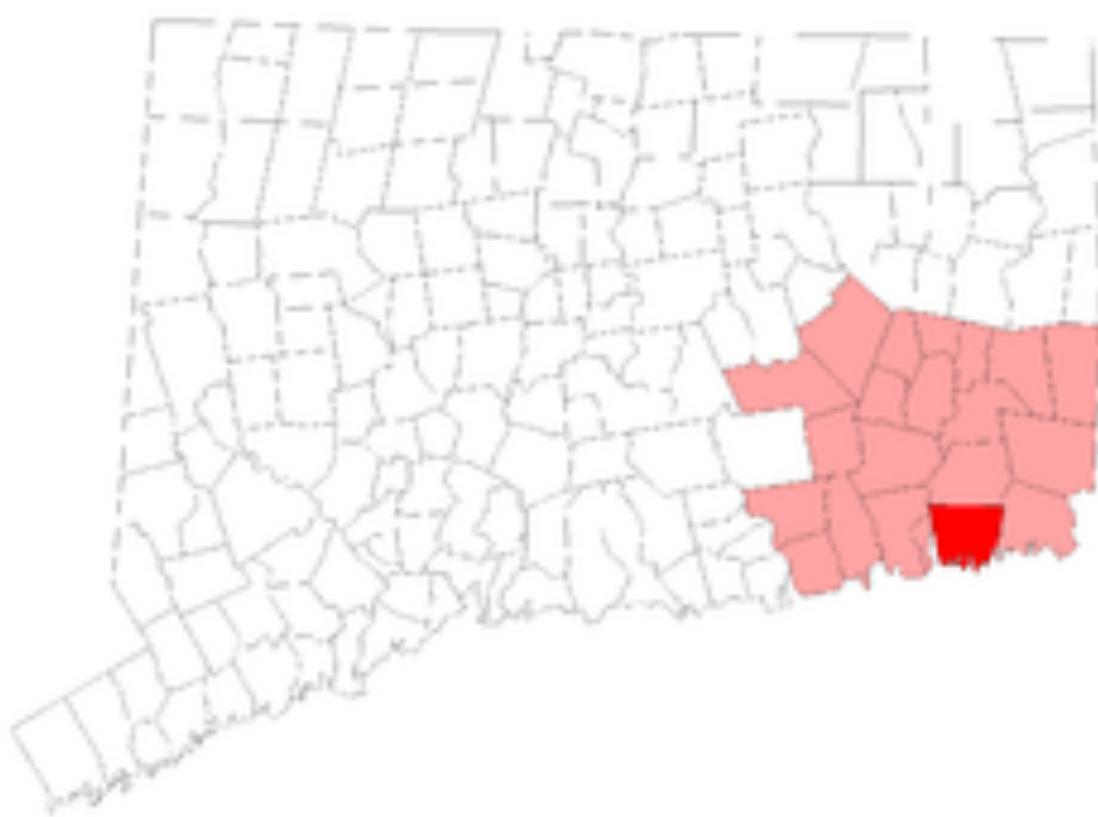

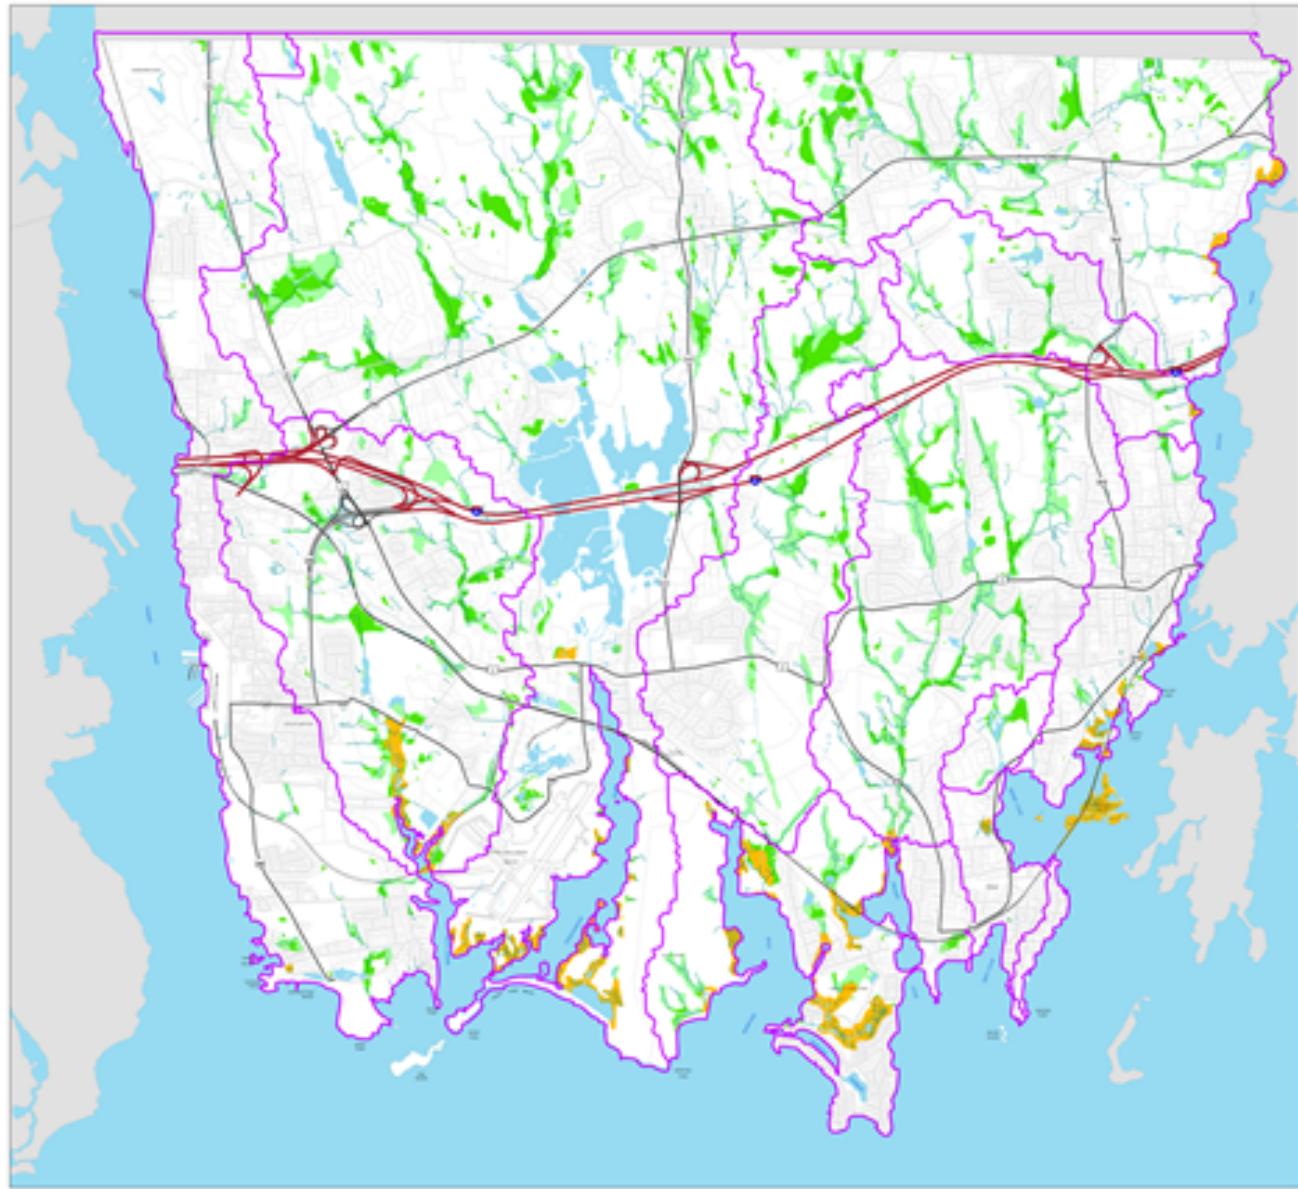

**Legend**


- Watershed Boundary
- Stream
- Pond, River and Reservoir
- Dwelling
- Inland Wetlands
- Floodplains

## Town of Groton WATERSHEDS

Scale: 1 mile = 1.609 km  
1 foot = 0.3048 m

DATE: April 30, 2010  
This map is provided for reference purposes only. It is not a survey or legal document. The boundaries shown are approximate and subject to change. The Town of Groton is not responsible for any errors or omissions in the map.



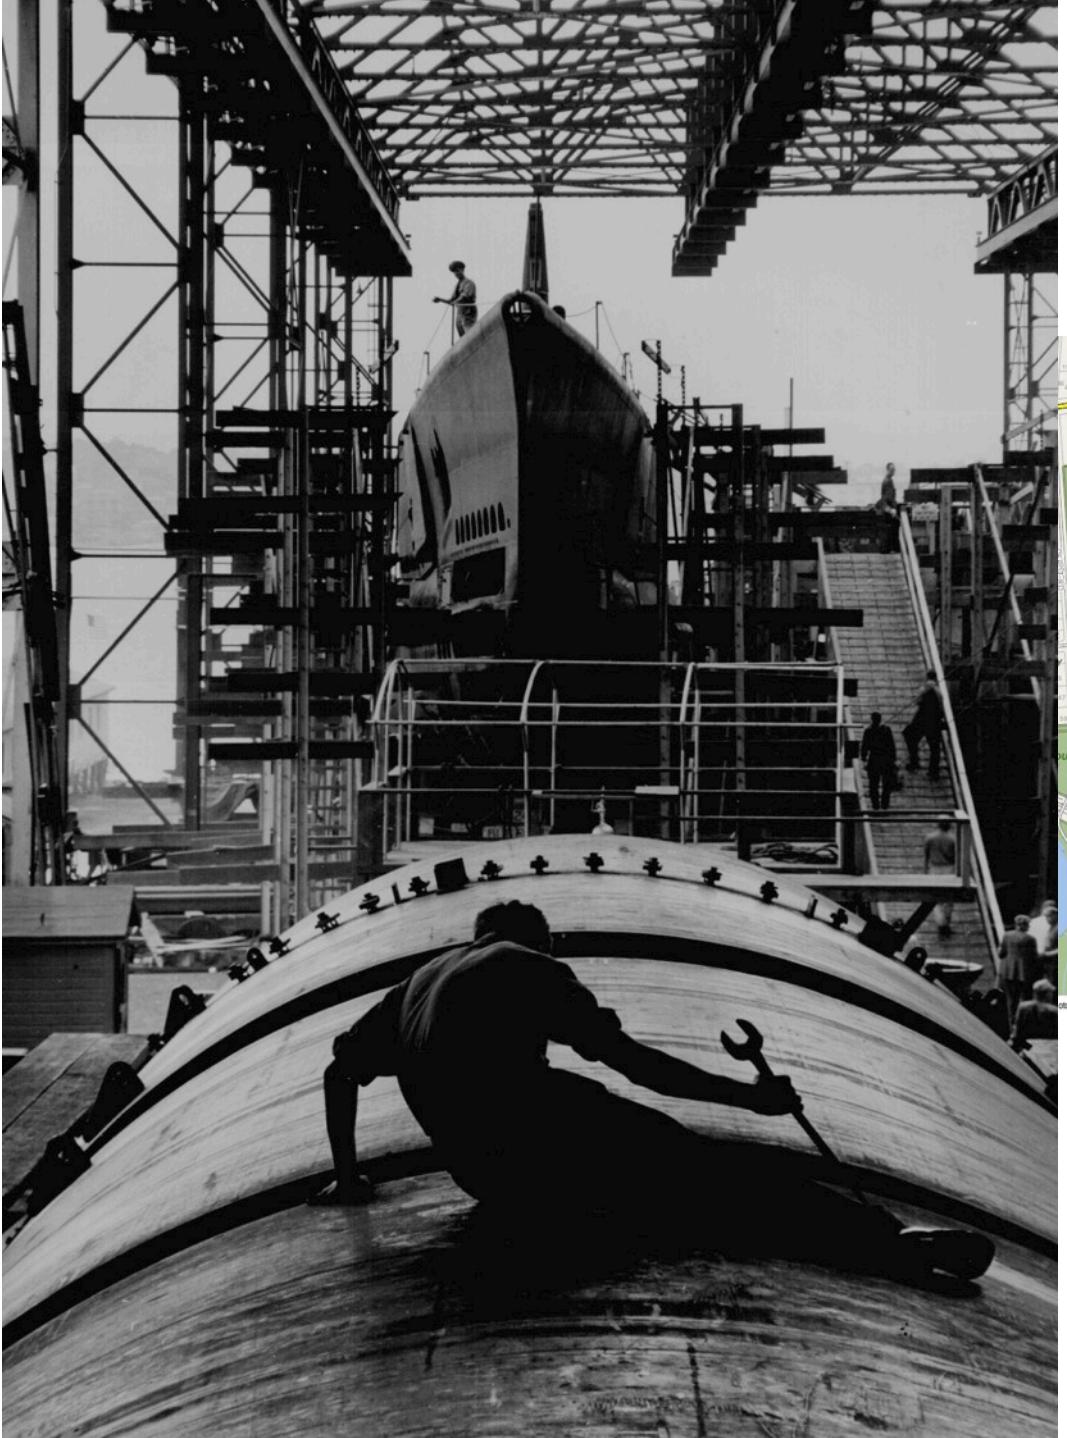

1942




1971



2007



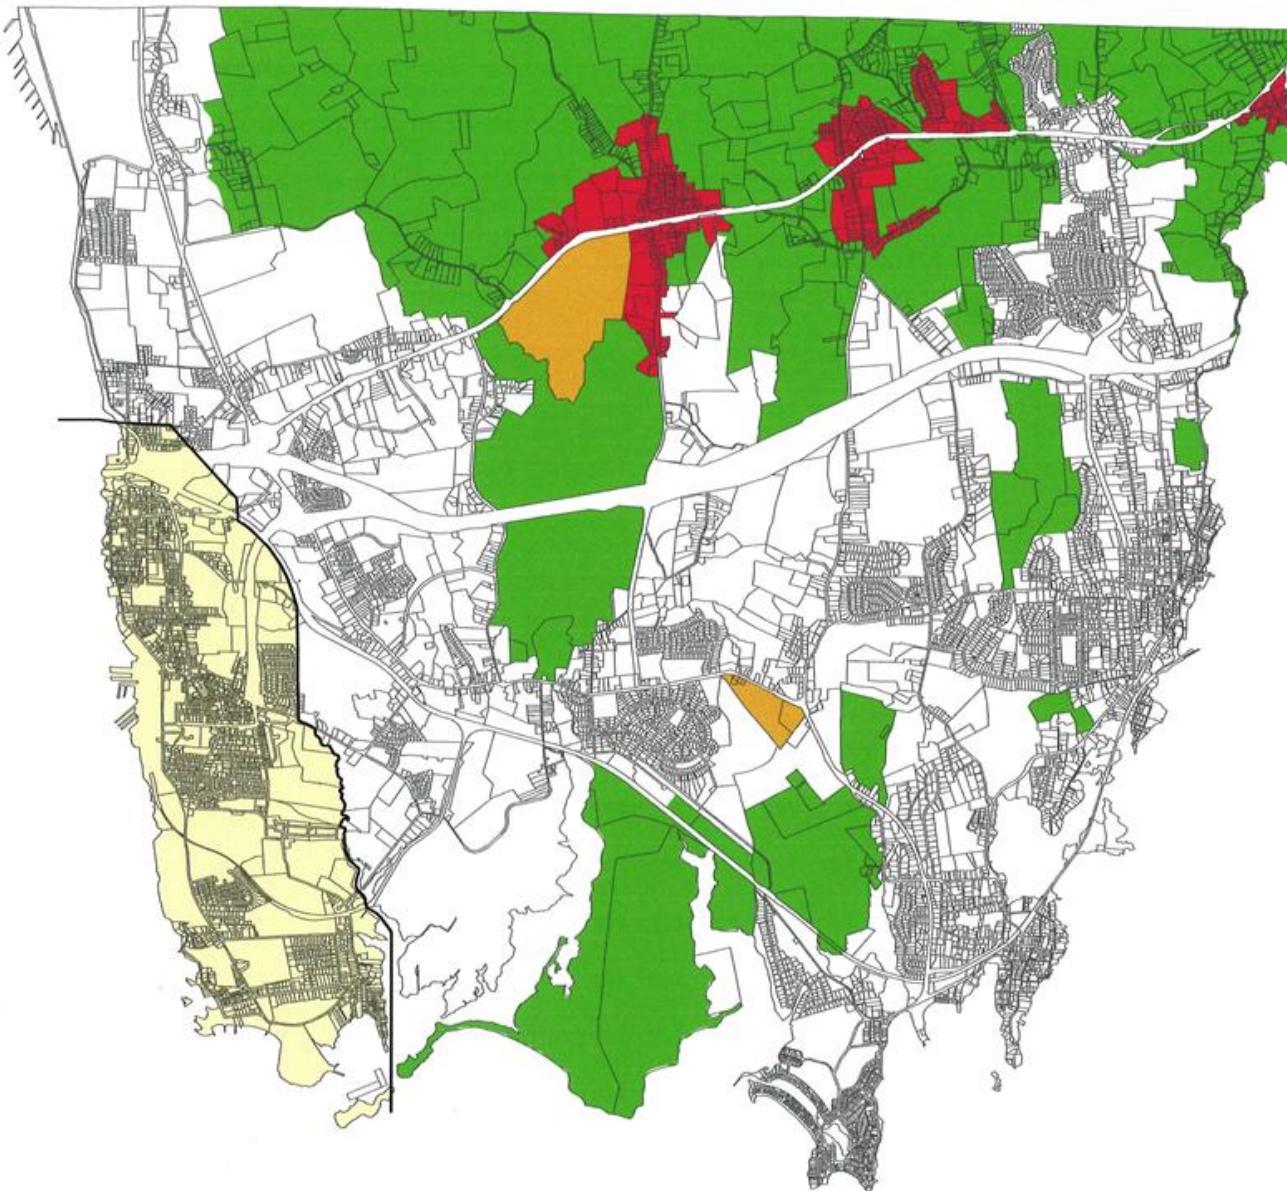

## LEGEND

- Outside Sewer Service area recommended to be sewered when the need arises.
- Planned Sewer Avoidance Area
- Town Owned Open Space
- Sewer Service Area
- City Boundary
- City of Groton



Water Pollution Control Authority  
134 Groton Long Point Road  
Groton, Connecticut 06340-4873

## FACILITY PLAN UPDATE TOWN OF GROTON SEWER SERVICE AREA

TOWN OF GROTON

CONNECTICUT


SCALE: N.T.S.


REV 3.0/Approved: 4-6-04




Installing Cured in Place  
Lining in 42" Diameter  
Interceptor Sewer



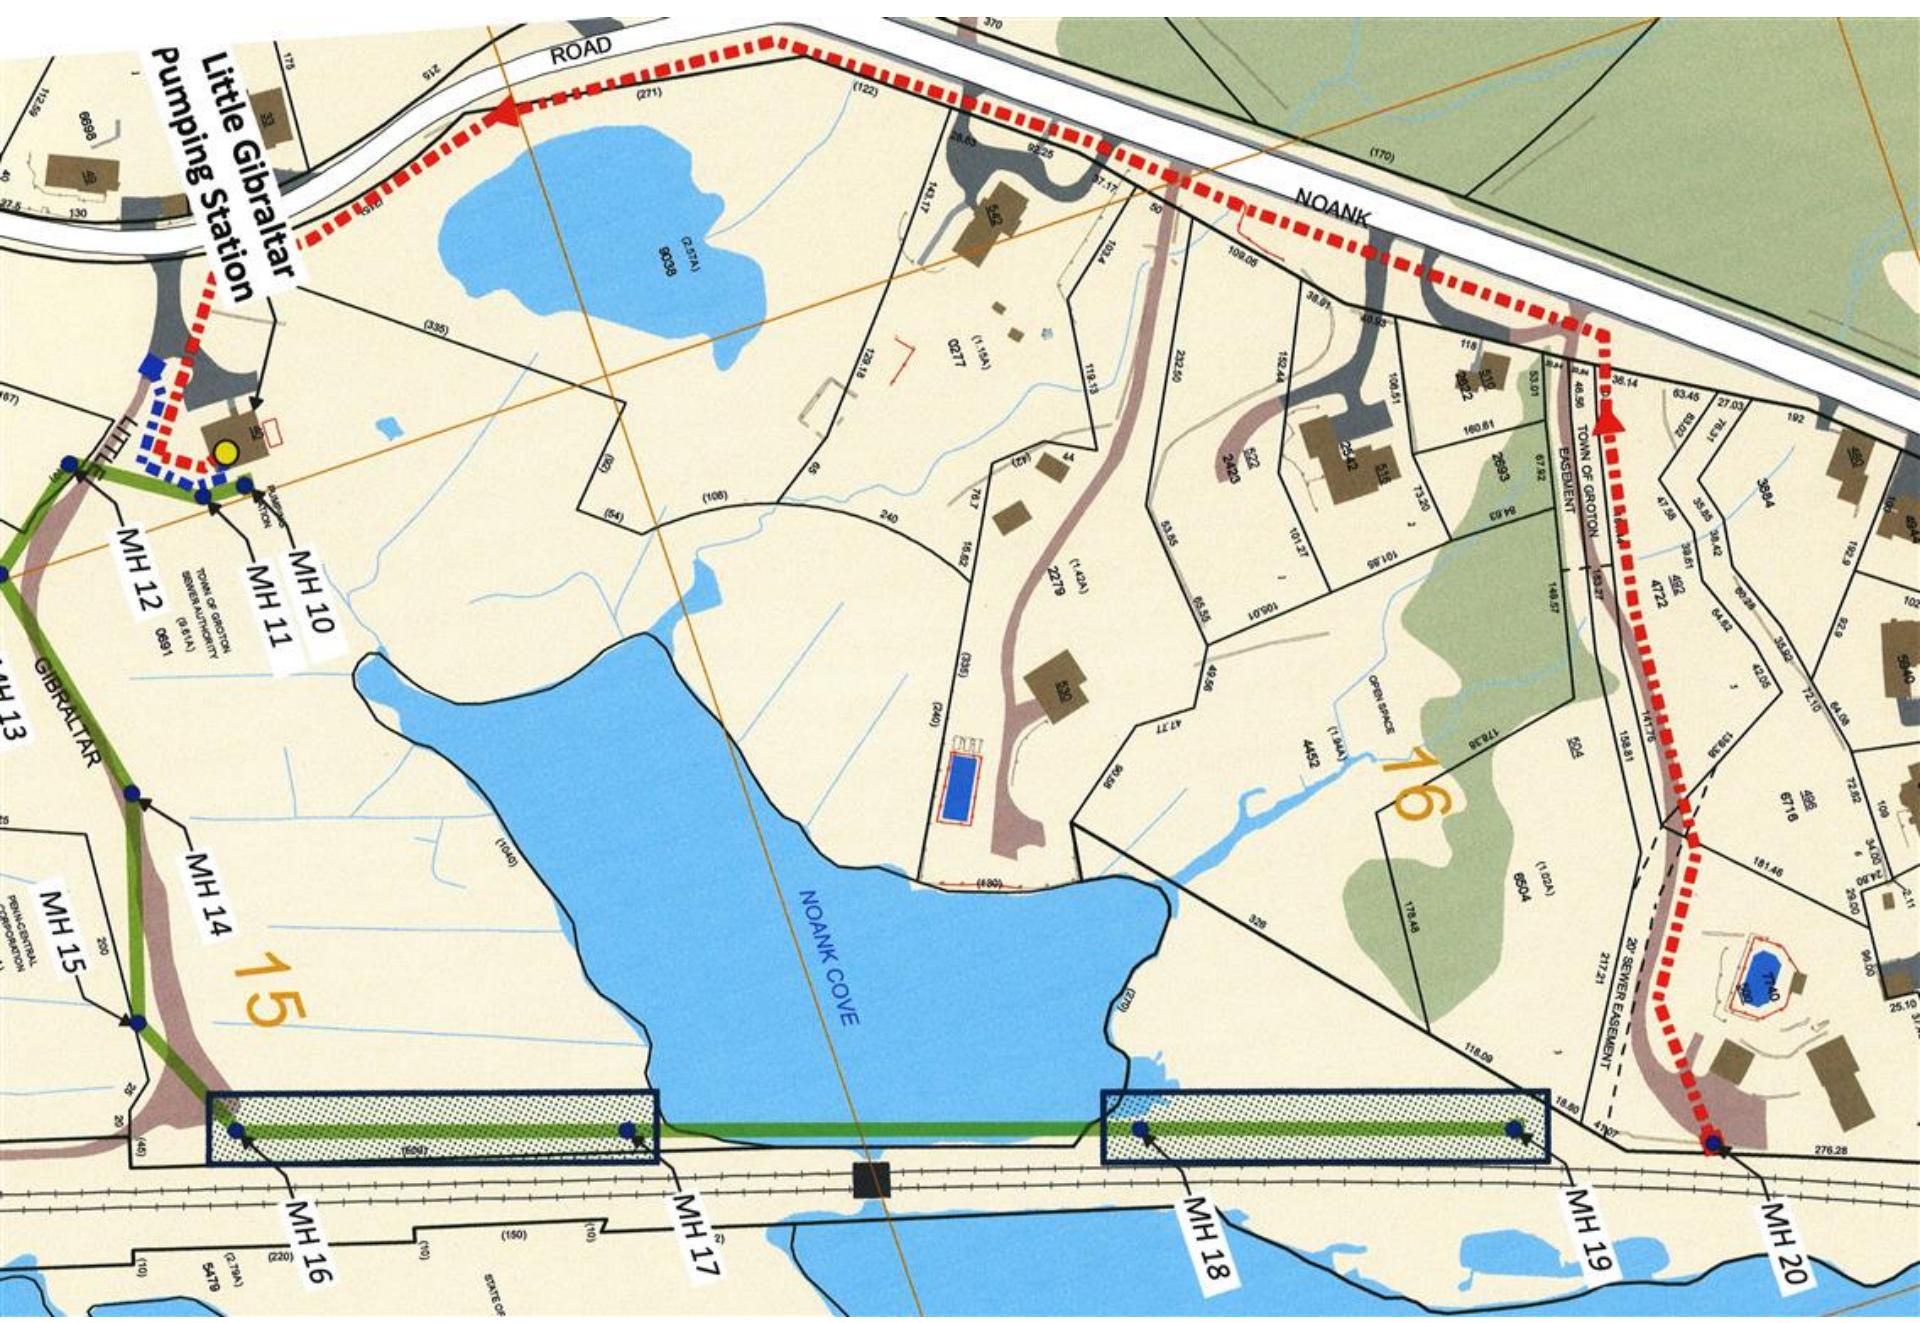

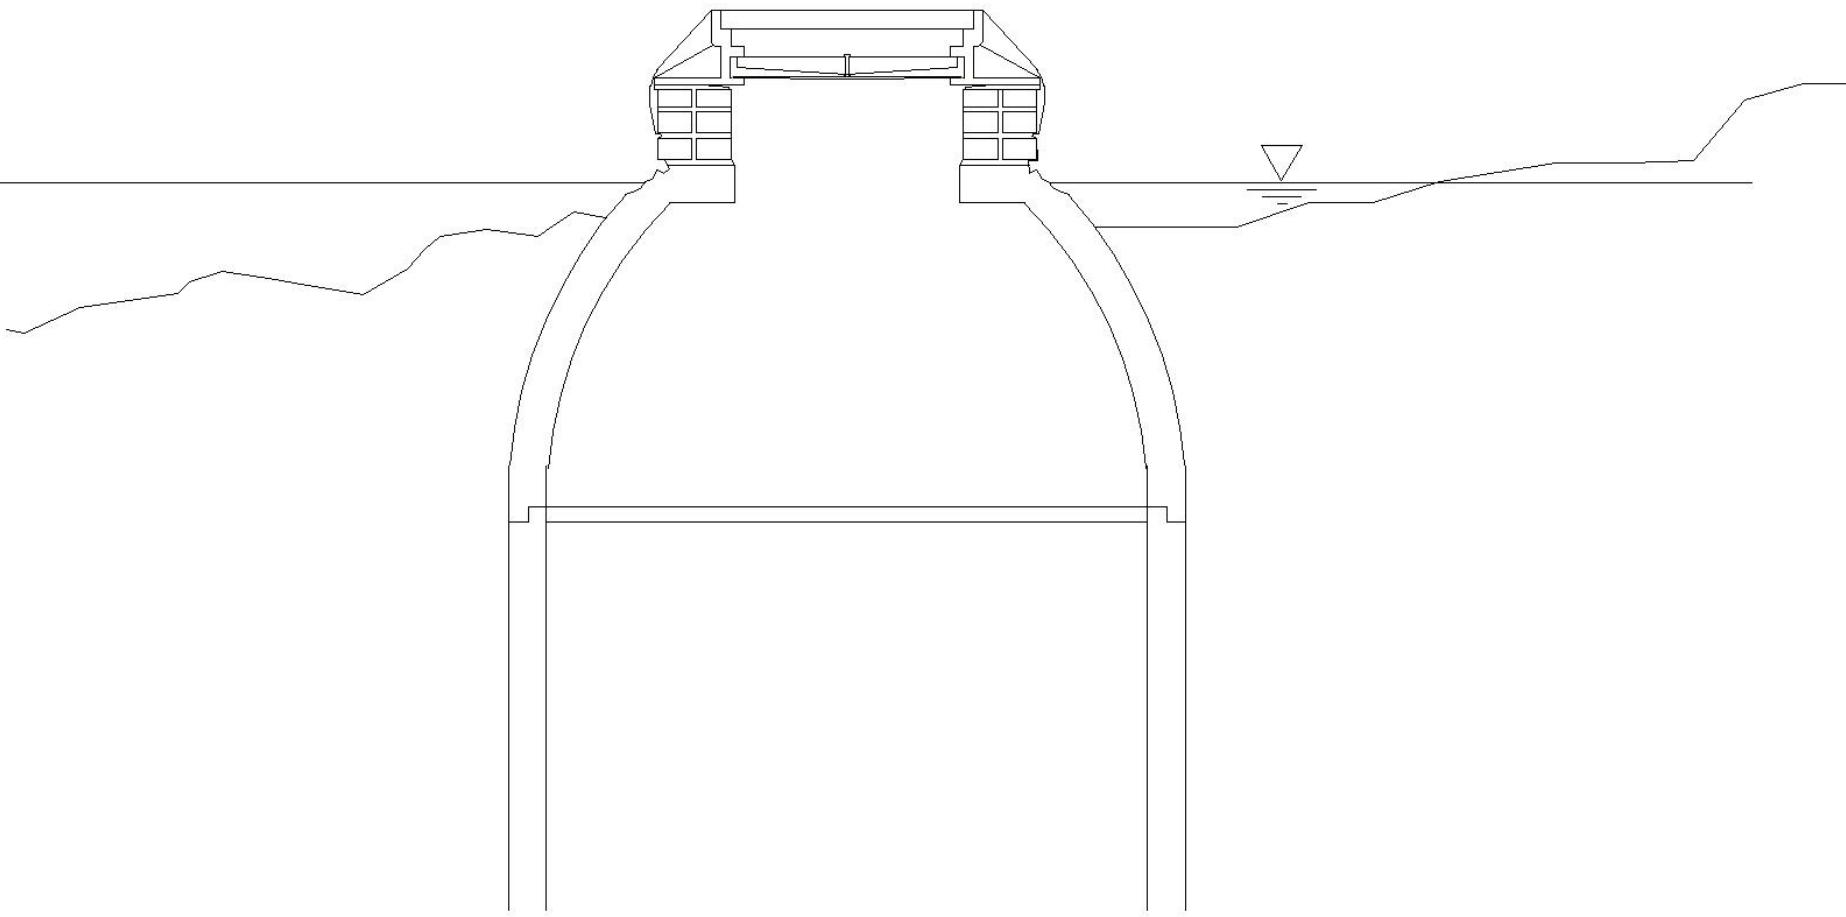

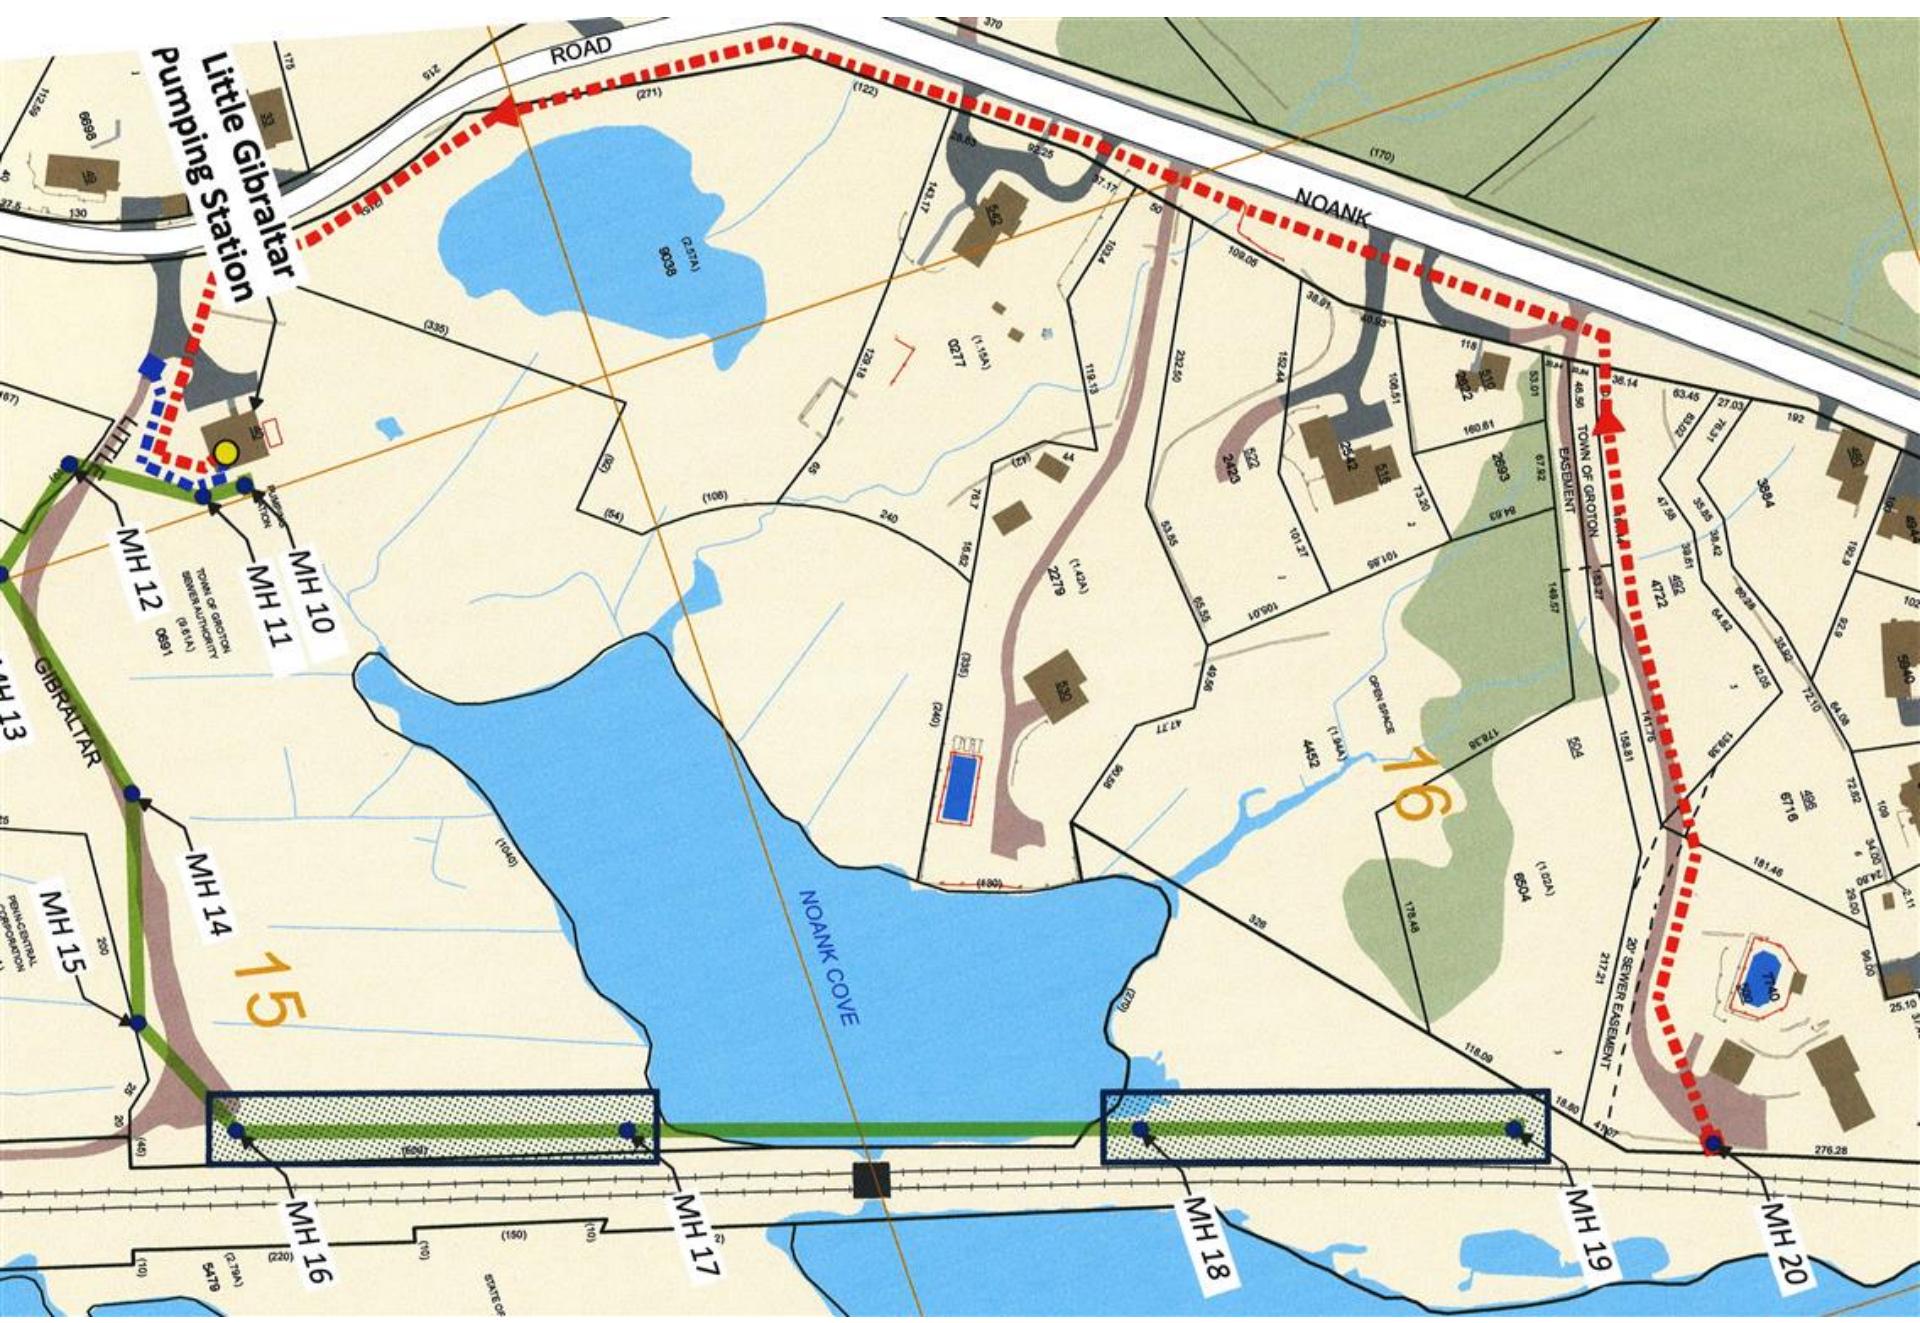










Silenced  
Dri-Prime

Silenced  
Dri-Prime

Silenced  
Dri-Prime

Silenced  
Dri-Prime



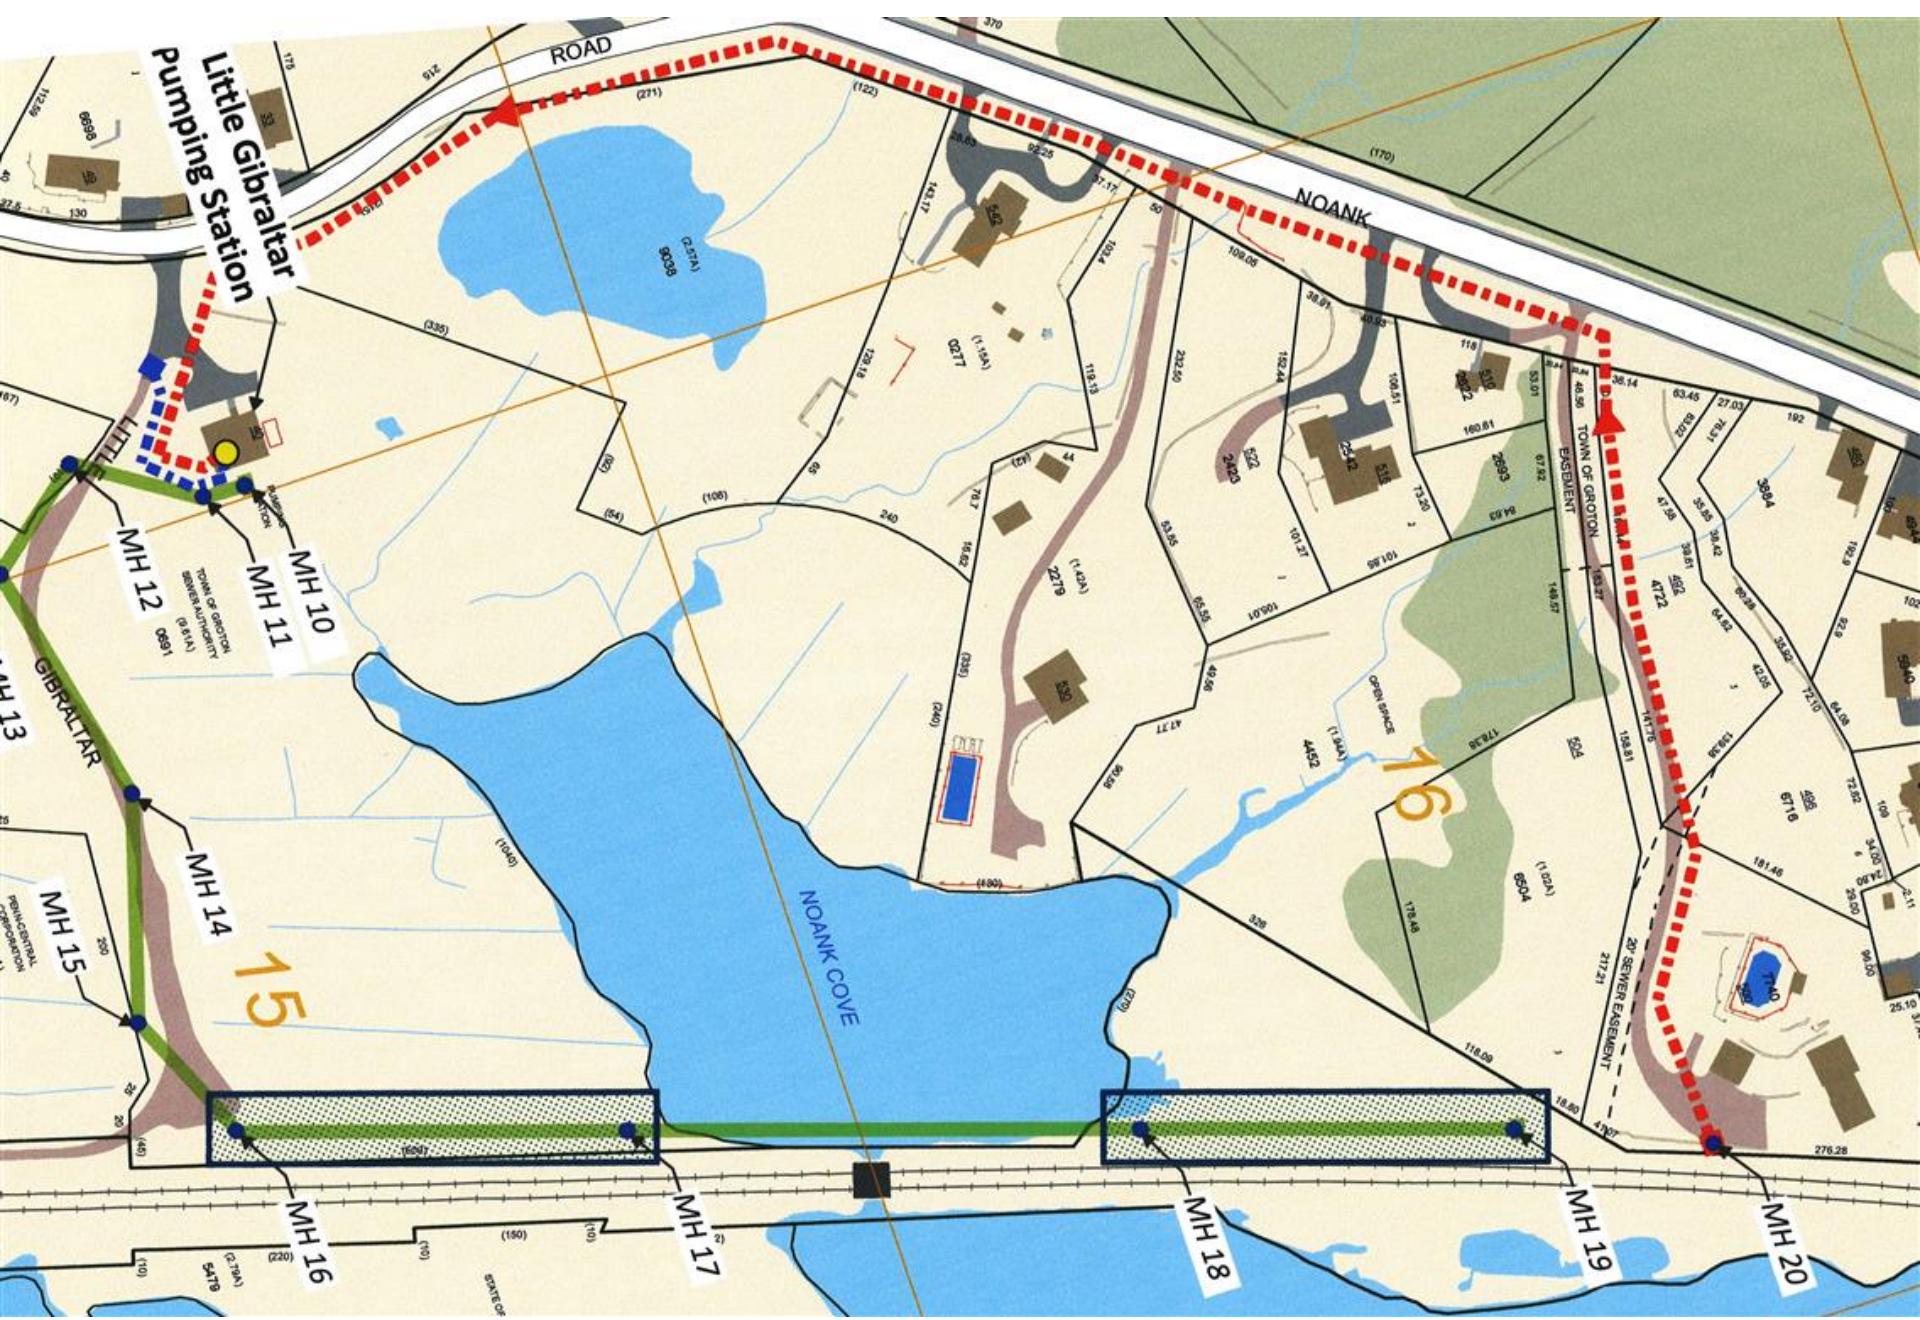















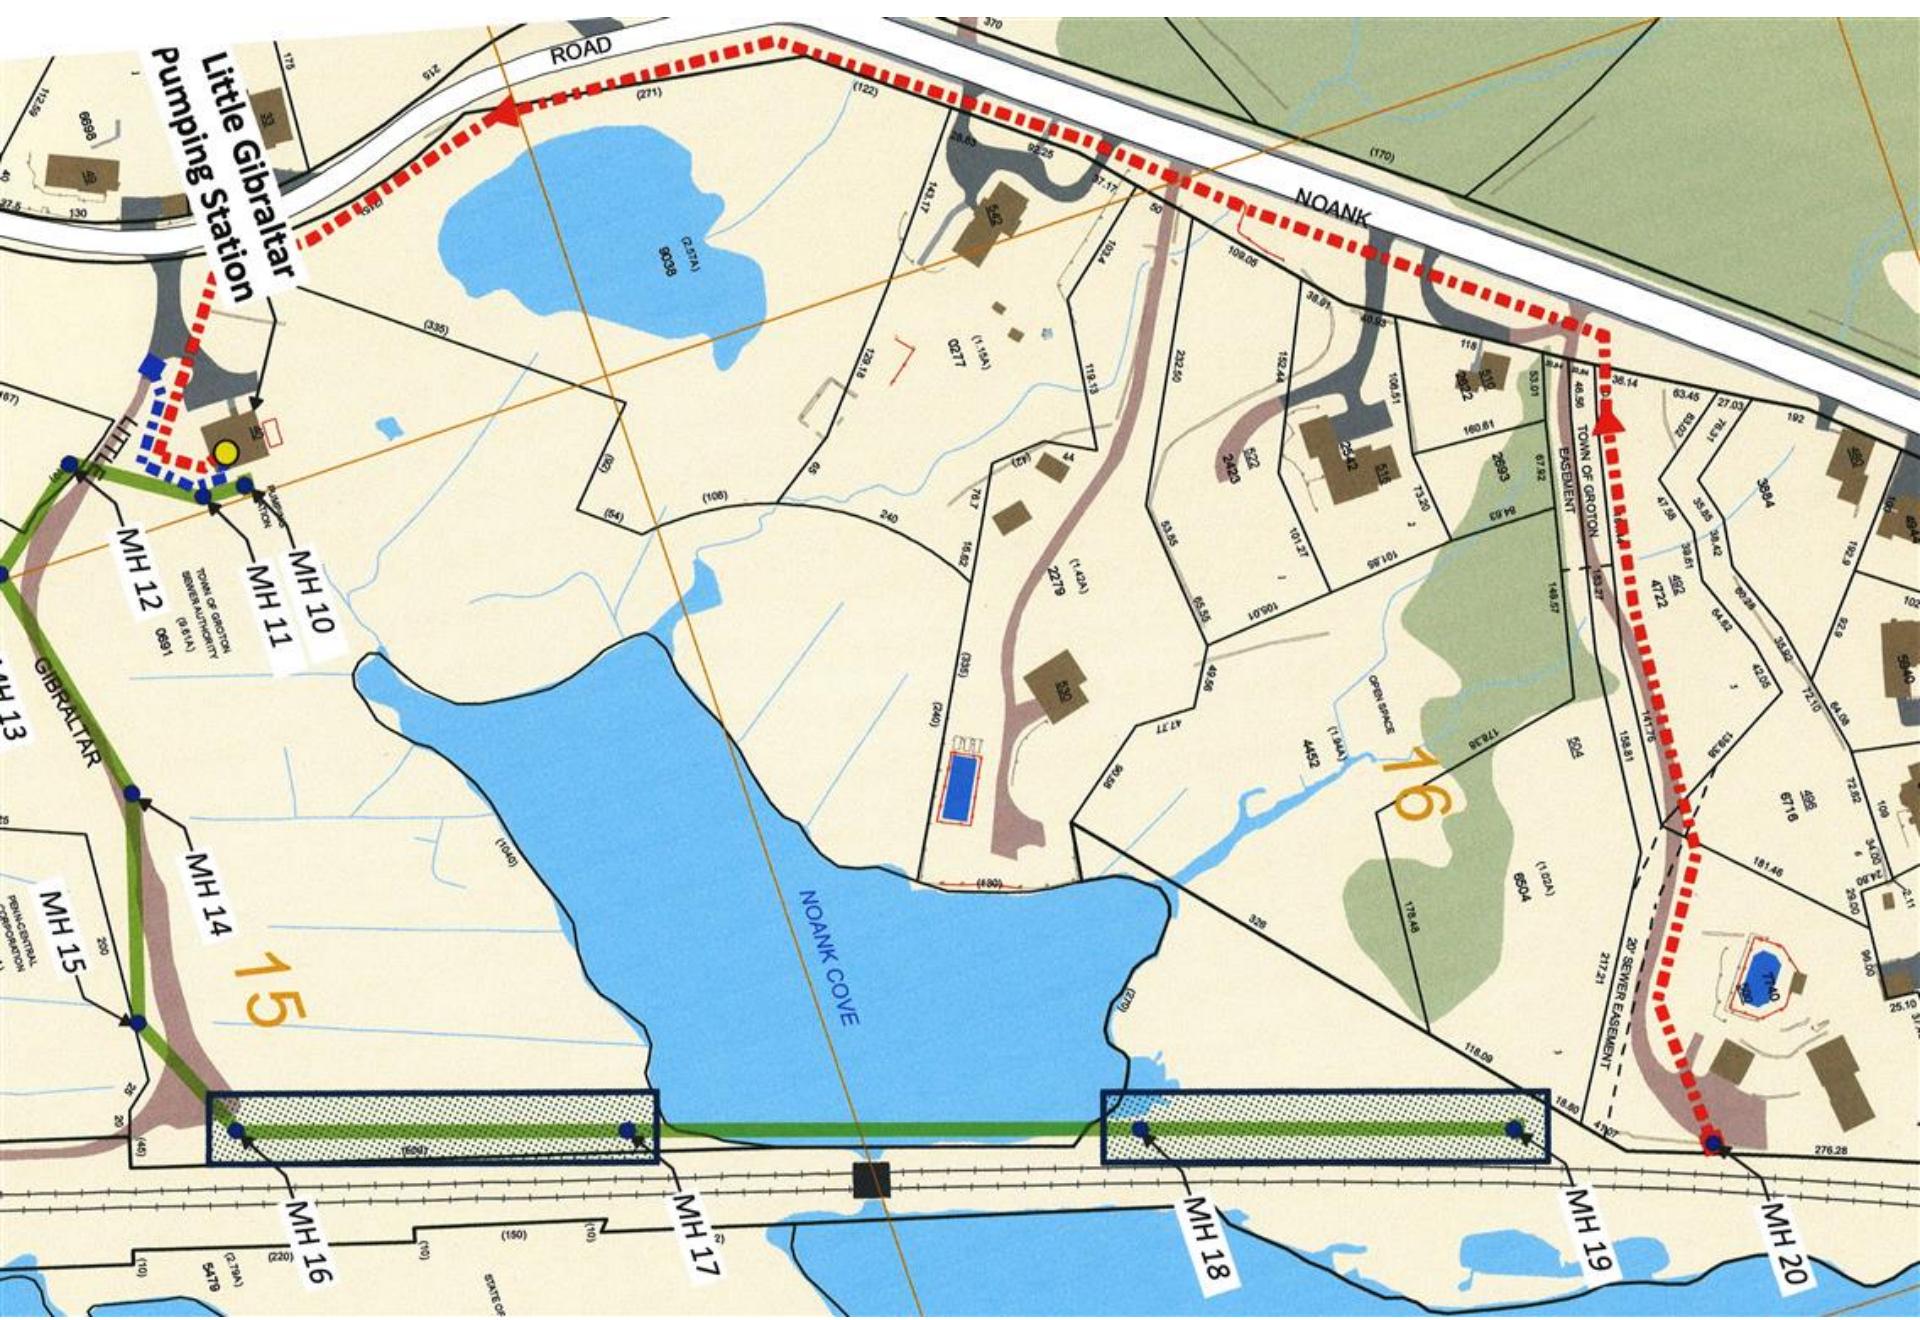



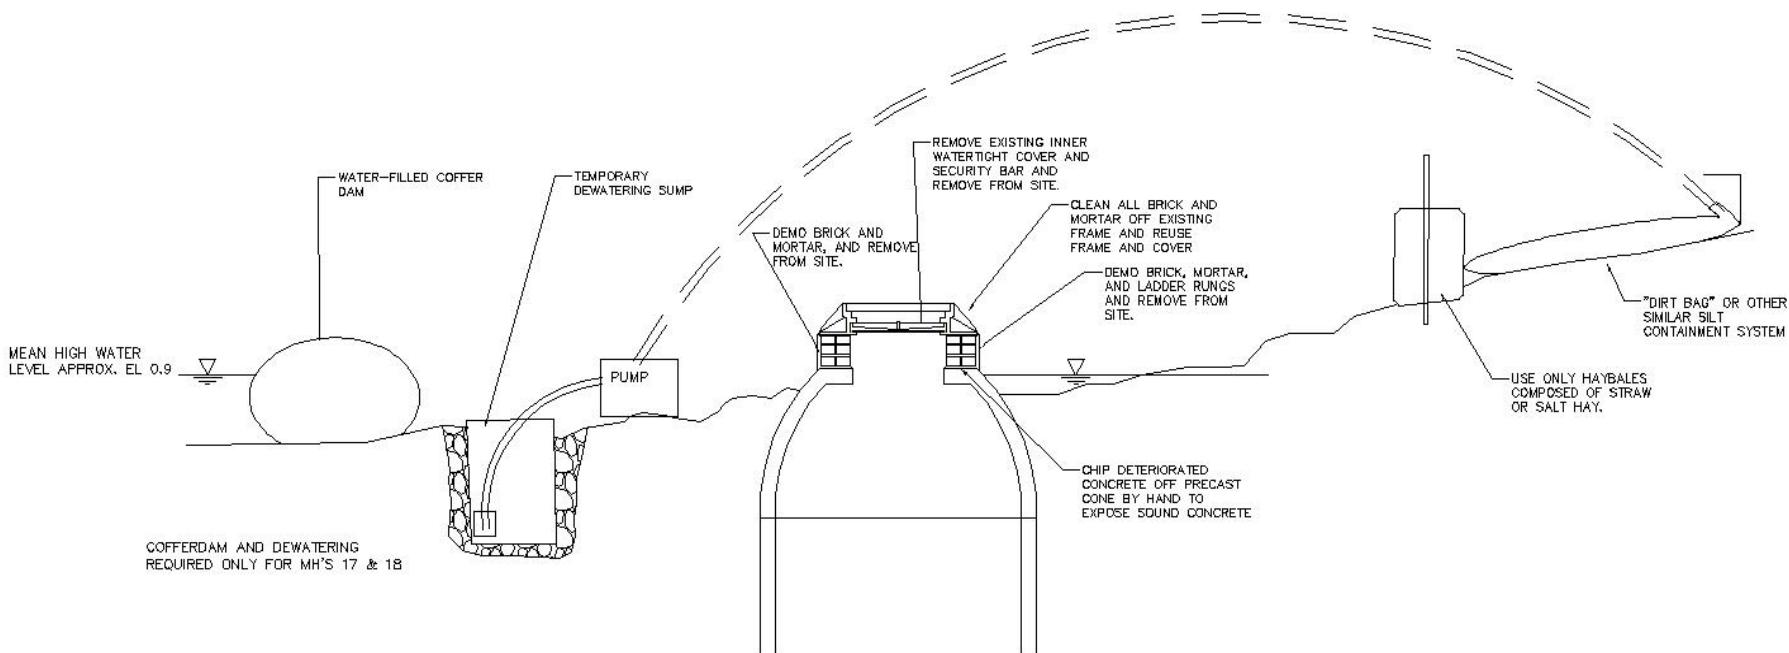

TYPICAL DEMOLITION  
Not to scale






















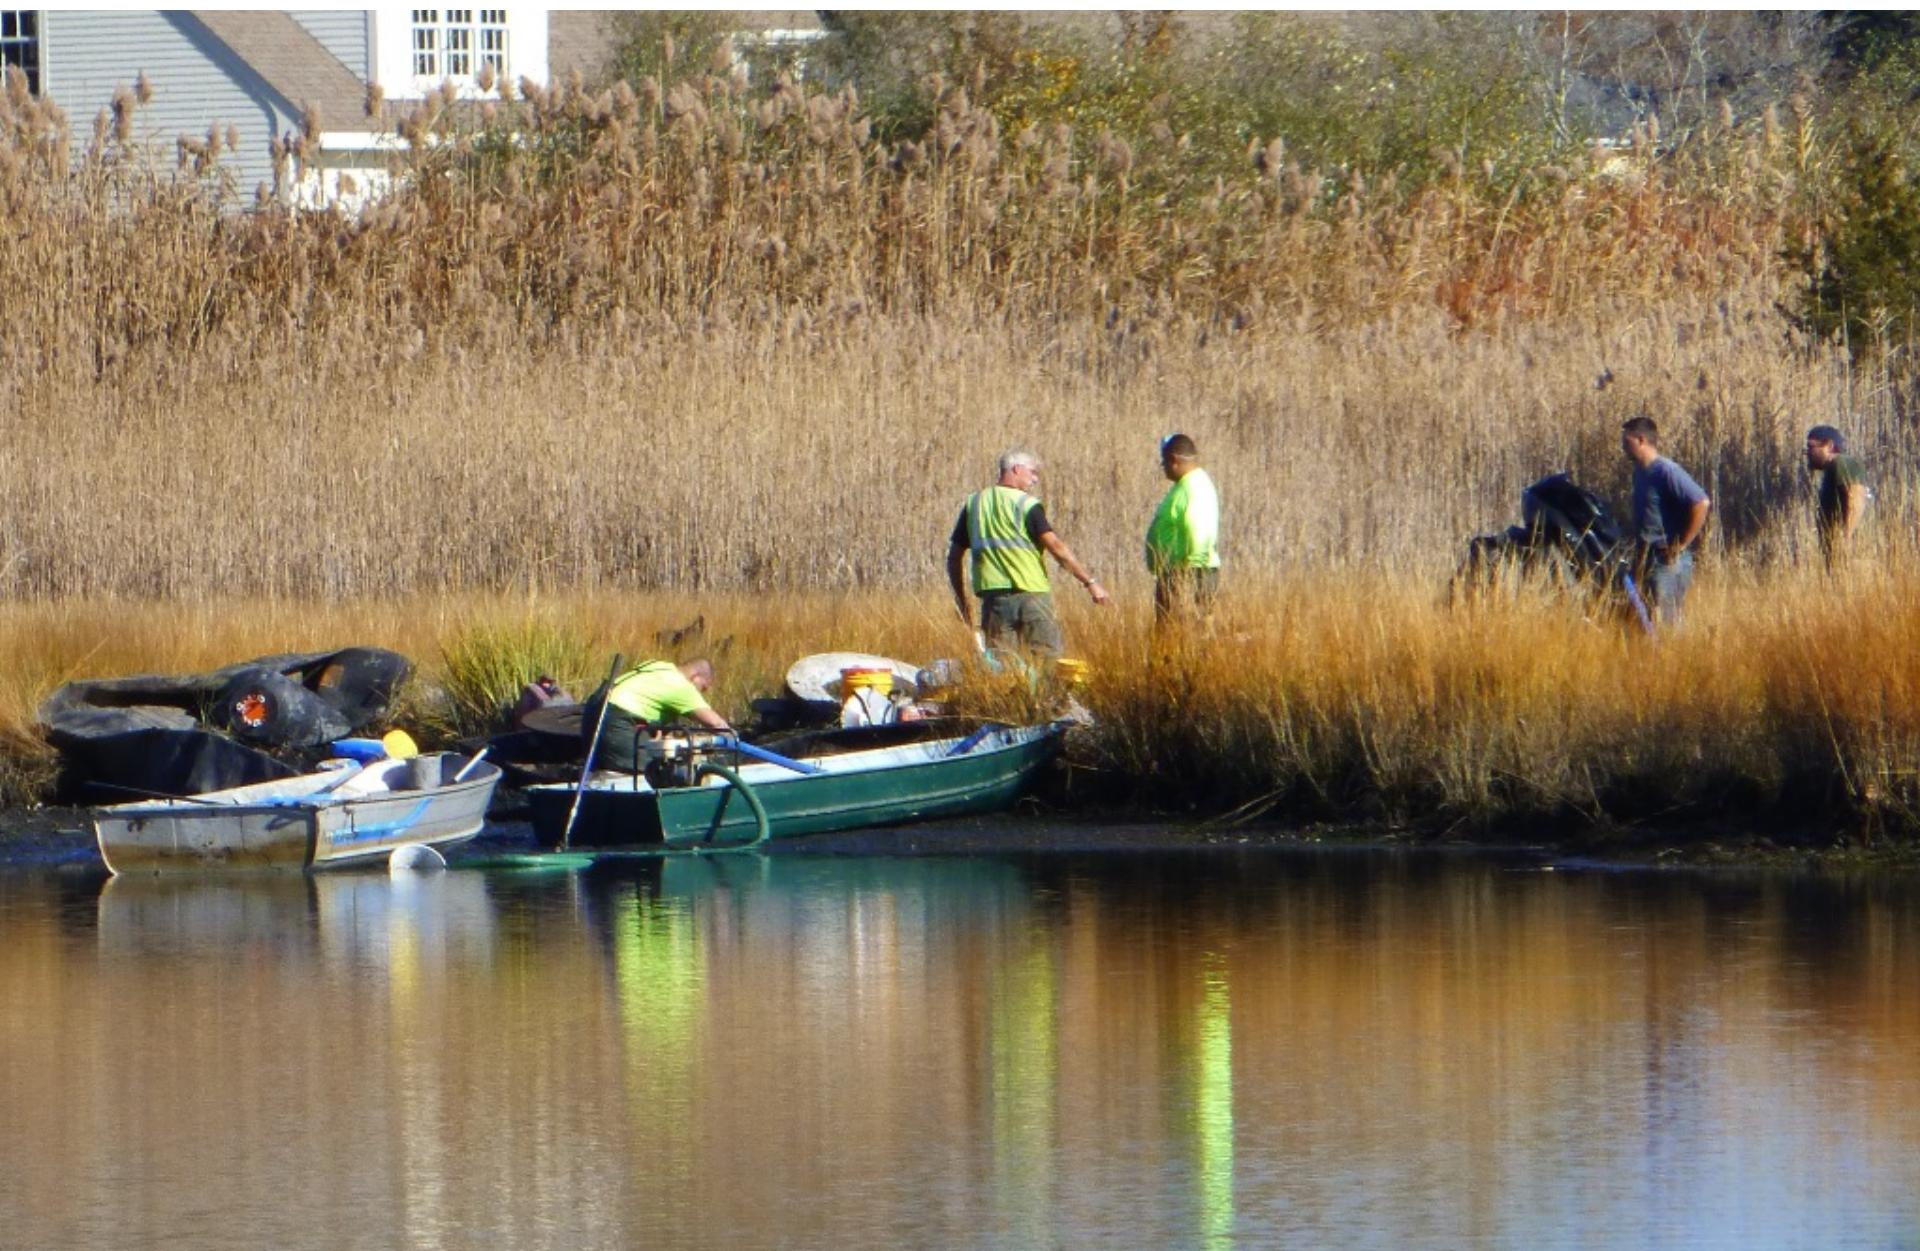















# Rehabilitation of Collection System Manholes in a Tidal Marsh

Town of Groton, Connecticut Department of Public Works

Water Pollution Control Division

Debralyn Marshall-Baker P.E. [dmmarshall-baker@groton-ct.gov](mailto:dmmarshall-baker@groton-ct.gov)